
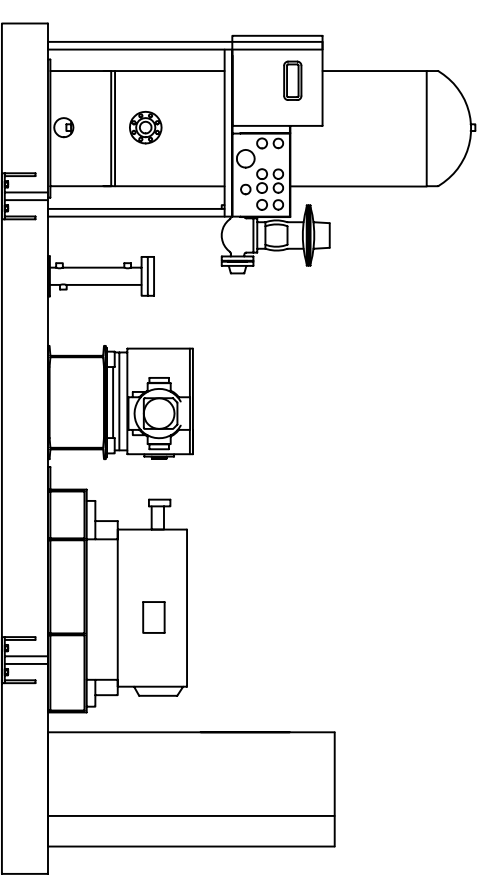


INLET/BLOWDOWN
VESSEL 300 GALLON

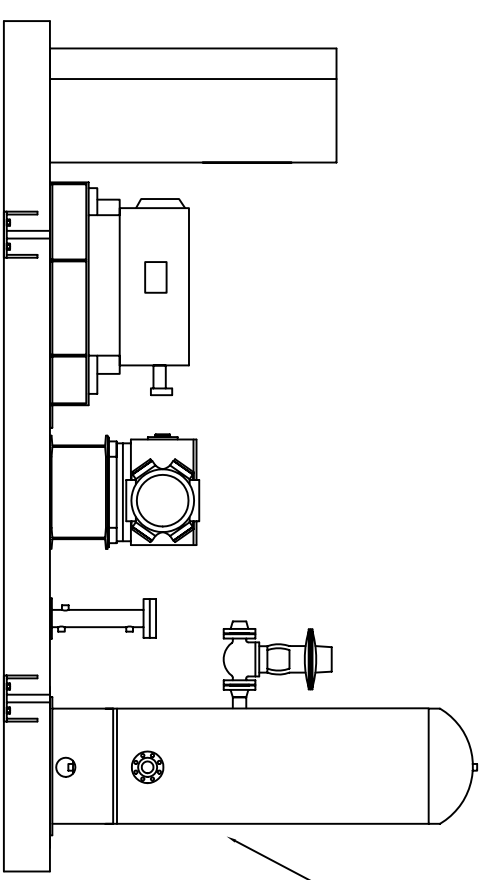

ONTARIO CNG GENERAL LAYOUT

The Owner, neither consulting engineer, architect, contractor, or other professional, shall be responsible for the design, construction, or operation of any equipment or system shown on this drawing. The design and construction of any equipment or system shown on this drawing shall be the responsibility of the manufacturer or supplier of such equipment or system. The user of this drawing shall be responsible for the design, construction, or operation of any equipment or system shown on this drawing.

BRWN GEB DATE 06/29/02

CHECKED DATE

ENGINEER DATE

APPROVED DATE

SCALE N.T.S. SHEET 01 / 01



2750 Northway Rd. #305
Dallas, Texas 75229
Phone: (972) 485-8725
Fax: (972) 485-8724

PROJECT Ontario CNG

Ontario
CNG
General
Layout

DWG. NO. J-

REV.